



NOTES:
"G.S." INDICATES GLASS SIZE


1 PARTIAL SOUTH WALL ELEVATION
SCALE: 1:60

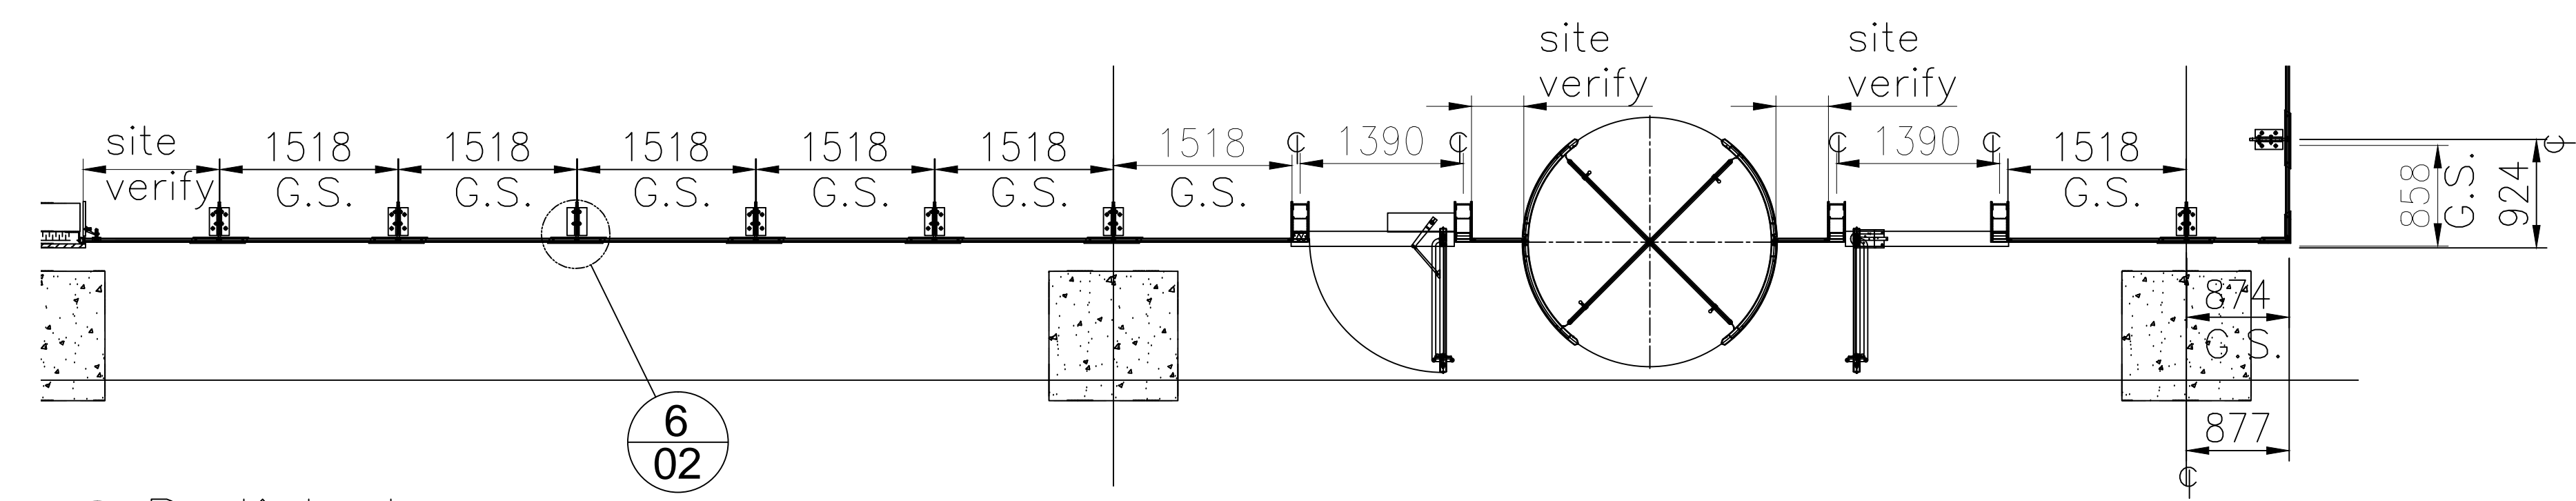


2 Partial plan

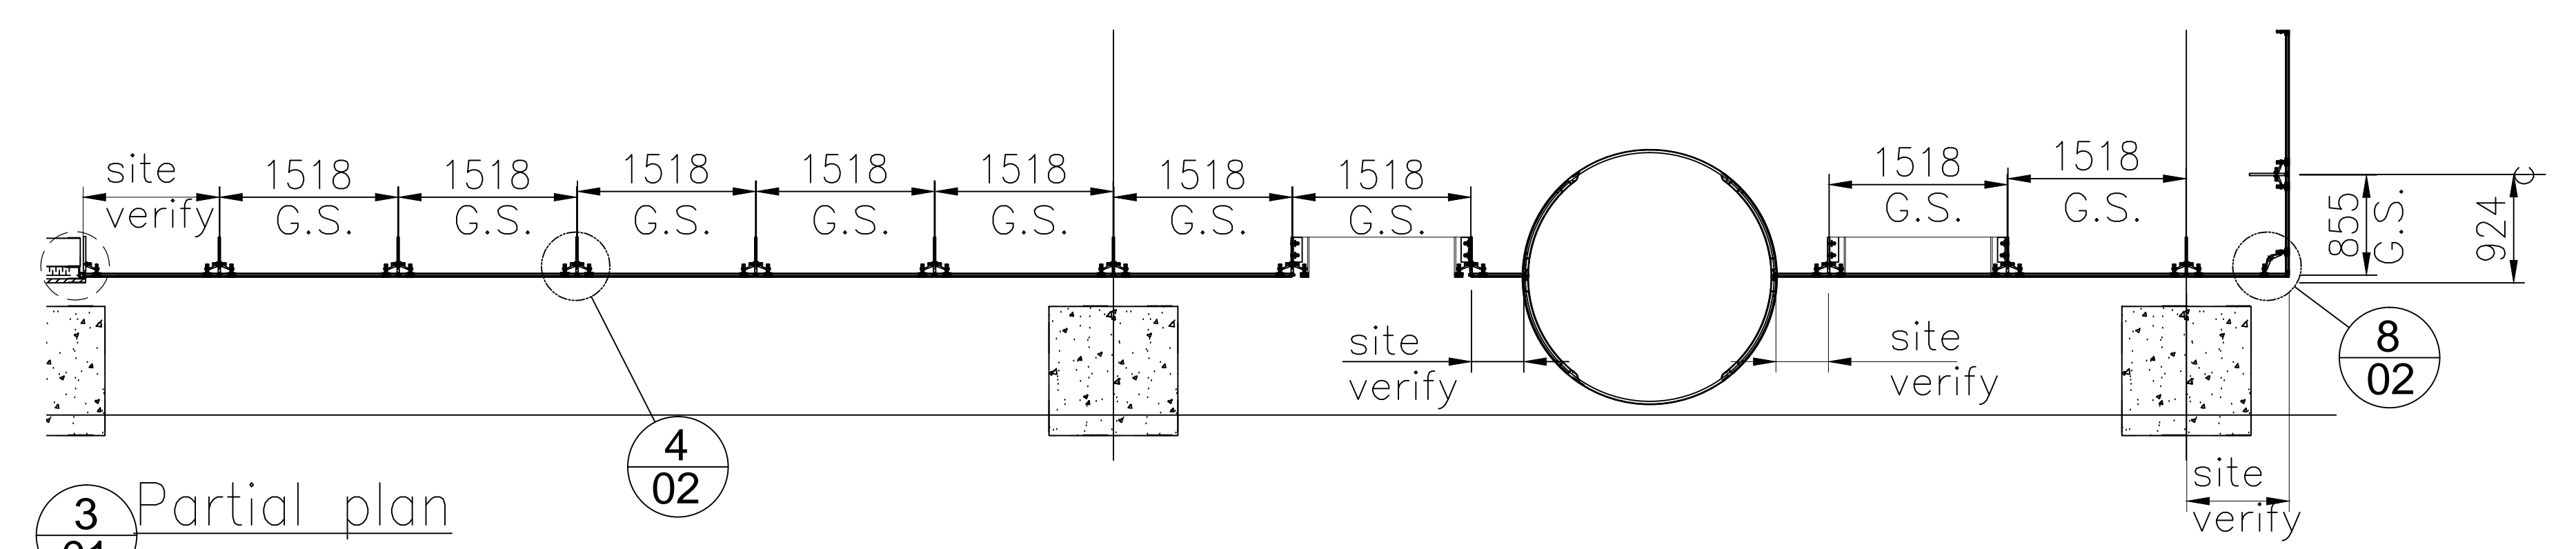


3 Partial plan

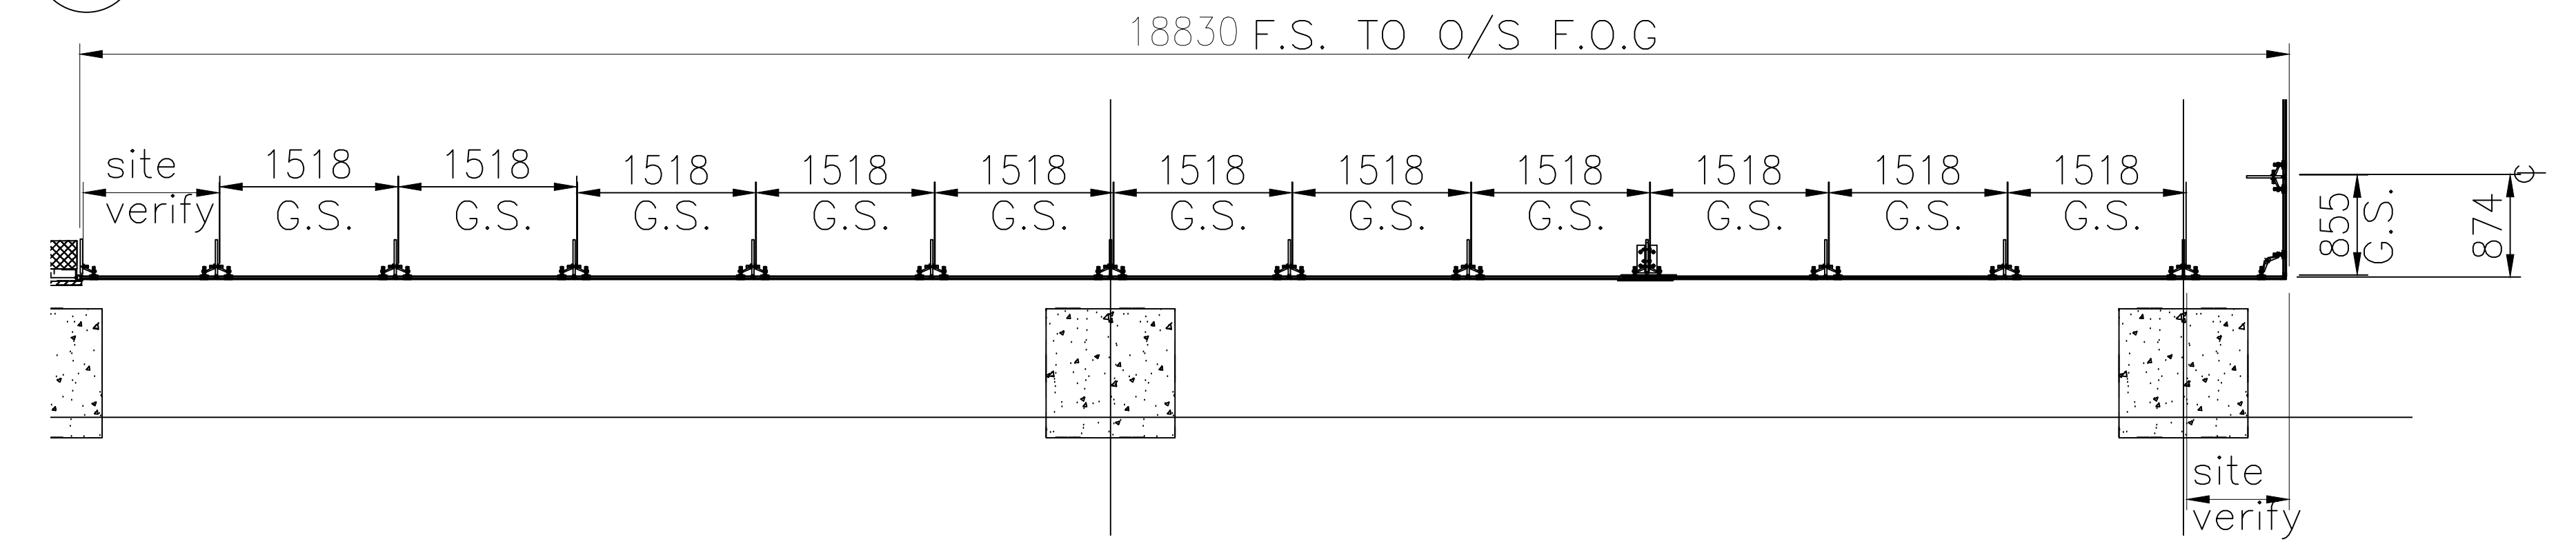


4 Partial plan

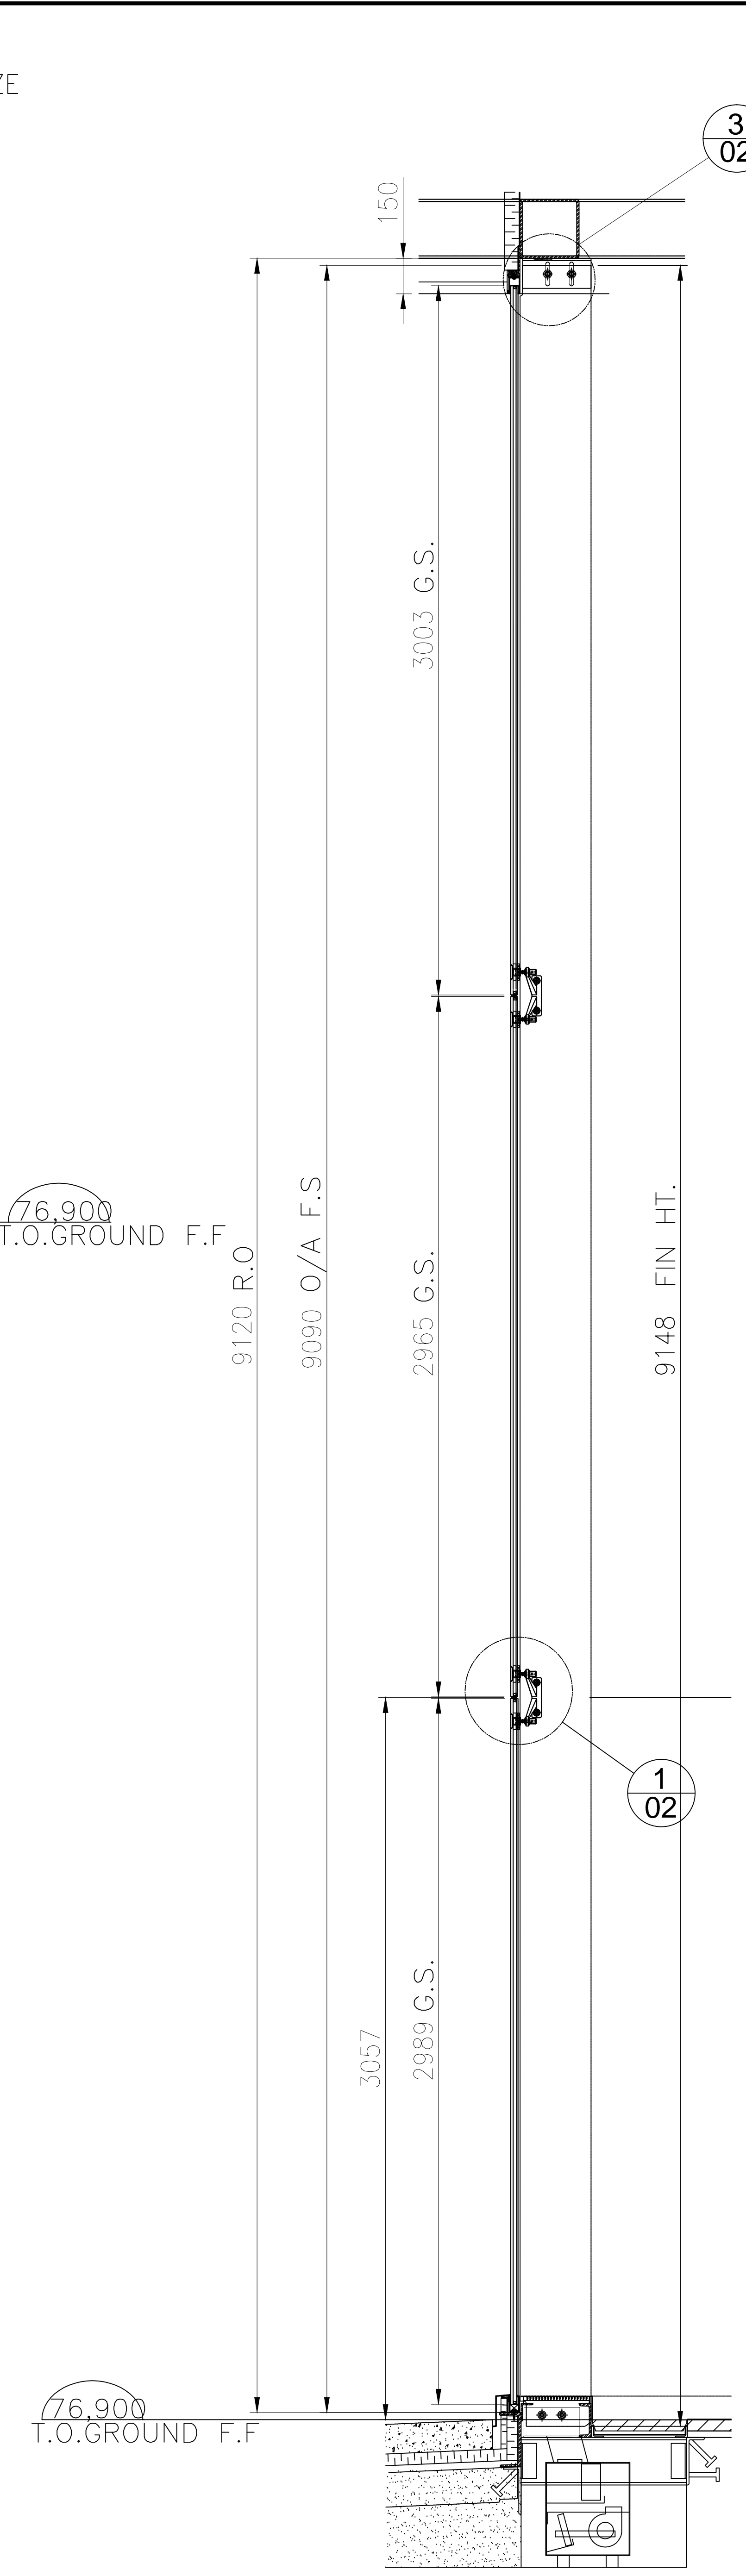


5 SECTION

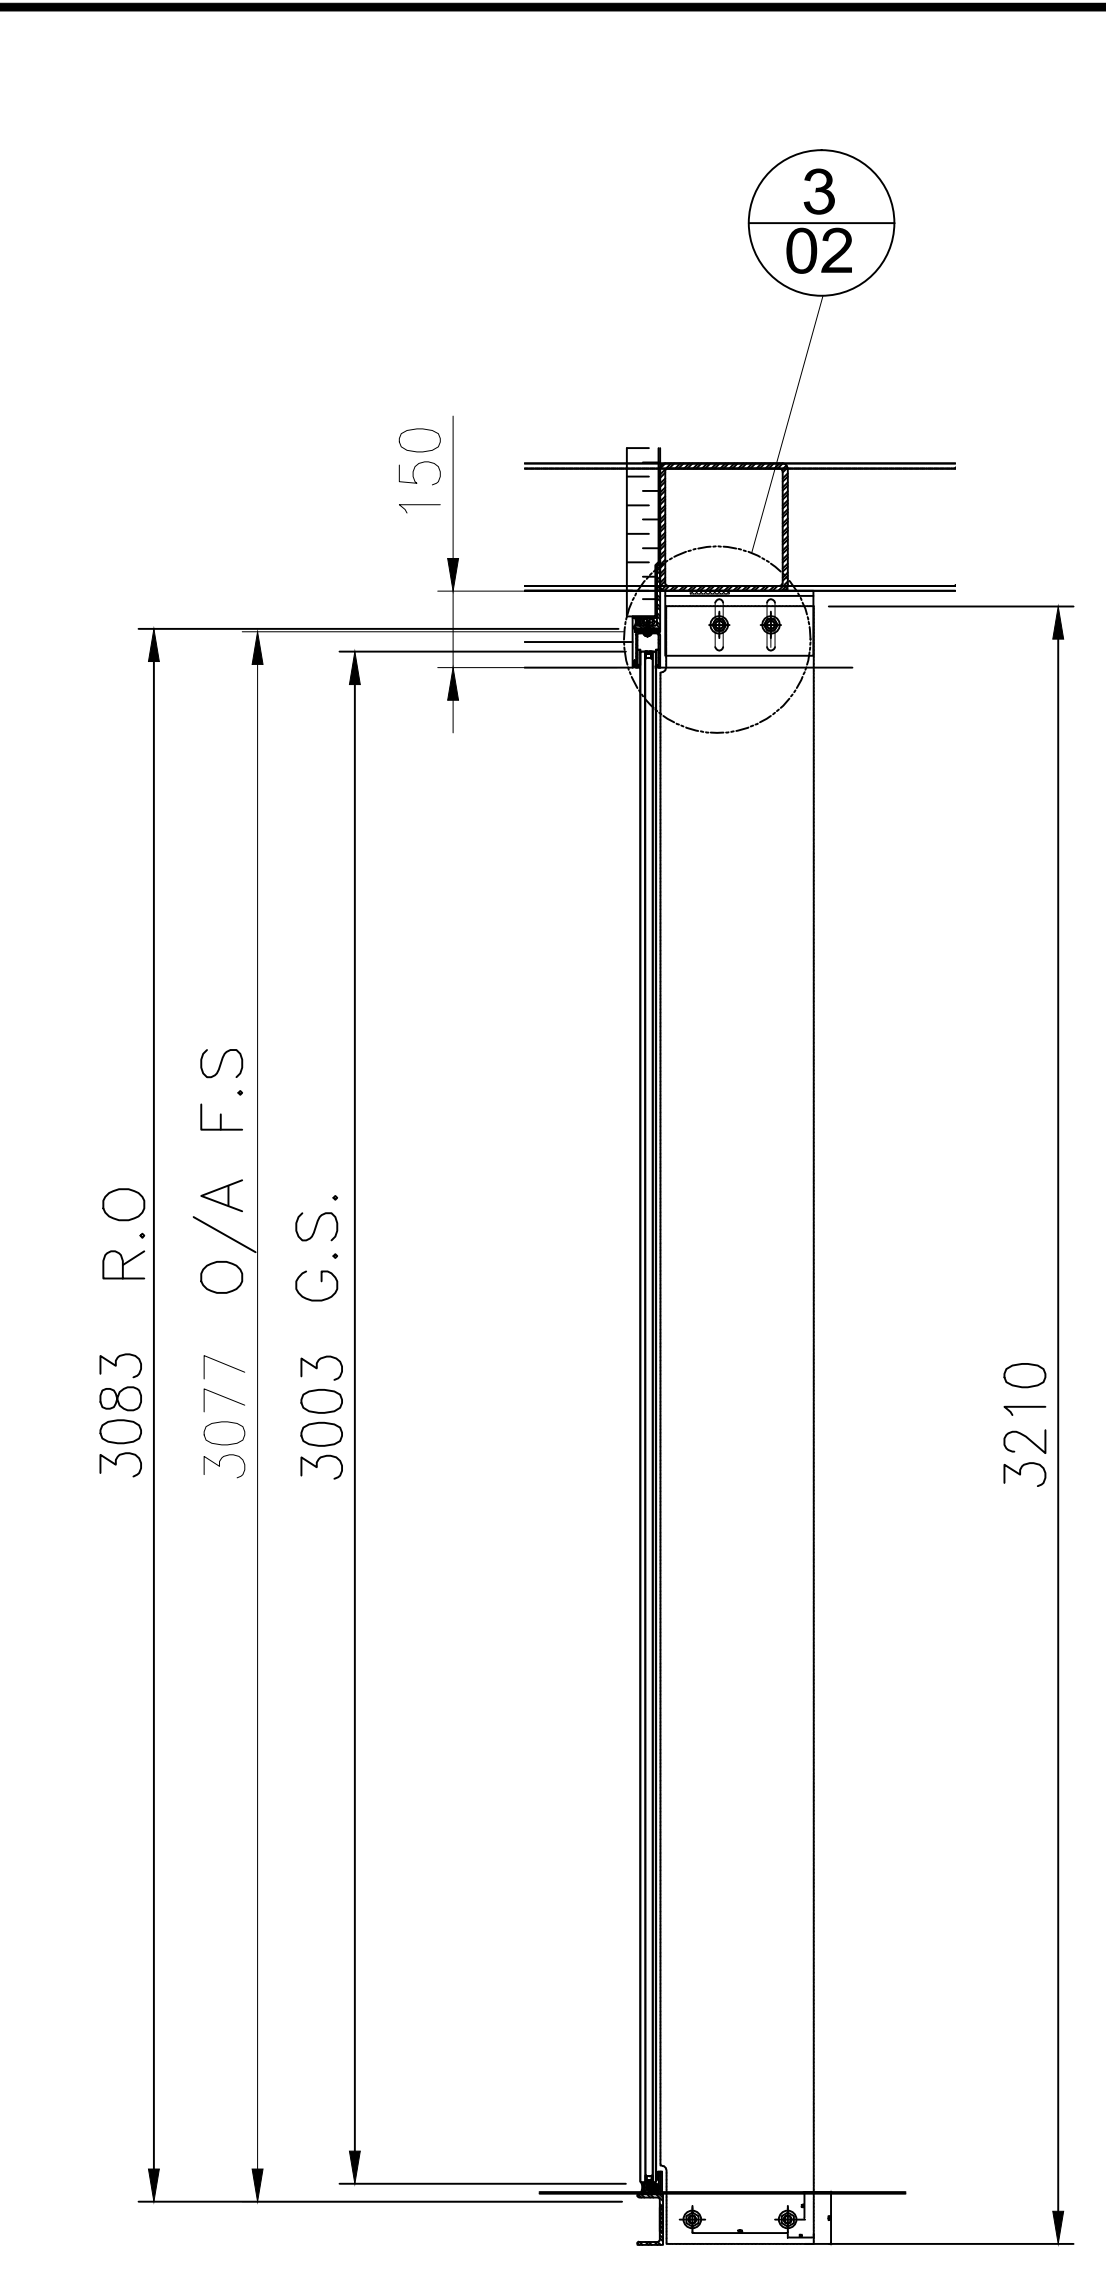

6 SECTION

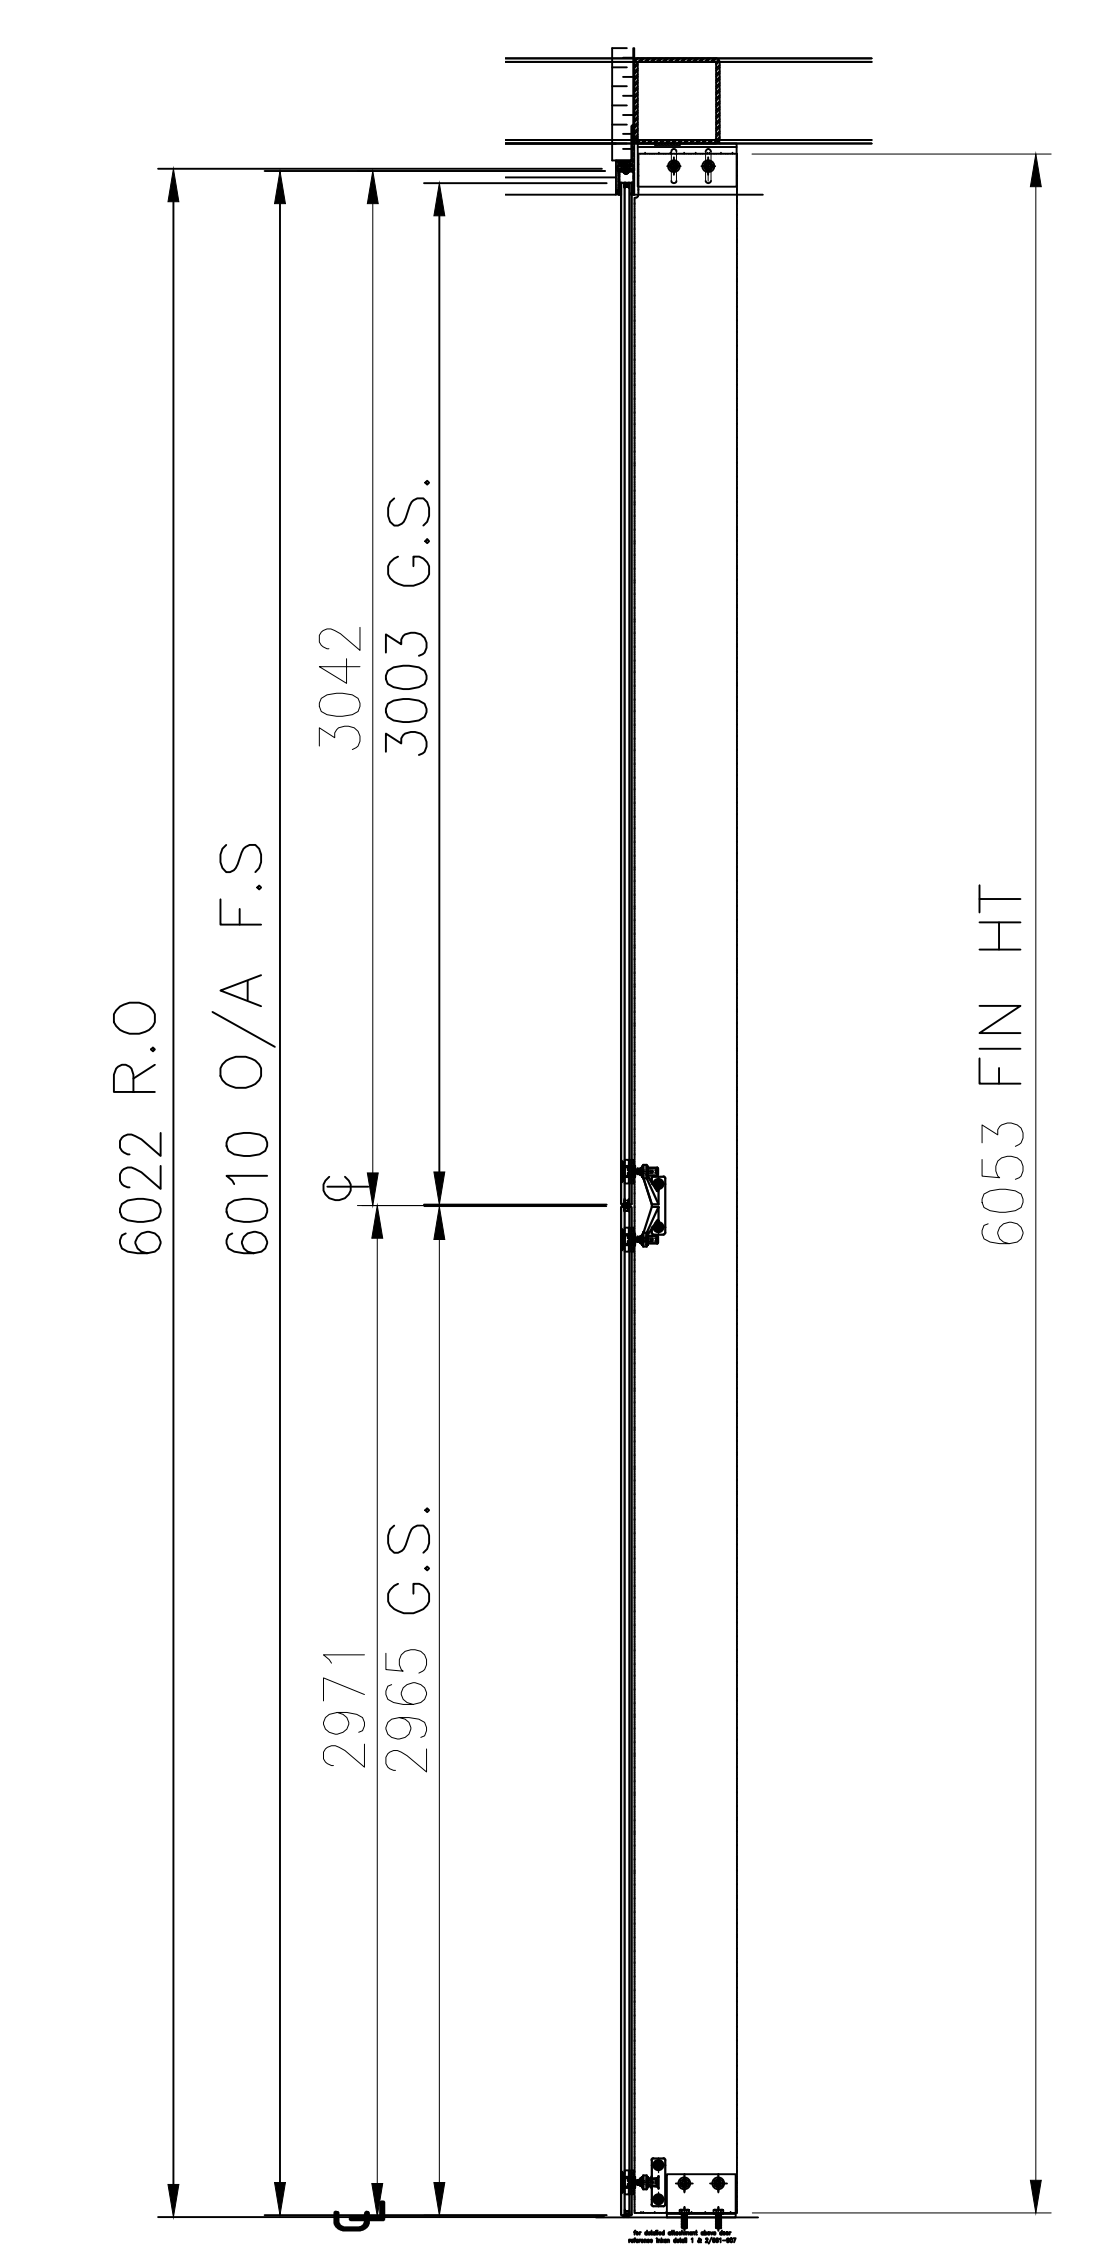

7 SECTION

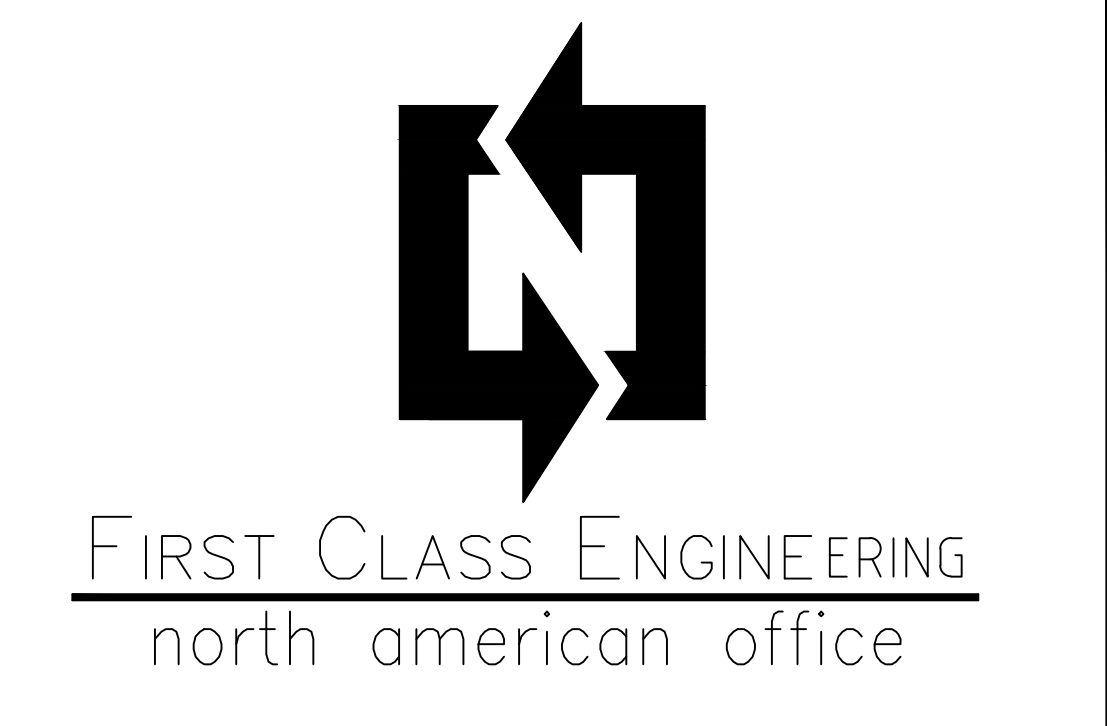

P:+1(905) 264-6981
F:+1(866) 778-9115

DRAWING LEGEND		
NO	DESCRIPTION	REV
01	ELEVATION, SECTION & PLAN	△
02	DETAILS	△

REVISIONS		DATE/BY
No.		

ENGINEER STAMP

NUPRESS FACADES
FIRST CLASS ENGINEERING
north american office
ph: +1 905.264.6981 fax: +1 866.778.9115
ph: +61 2 4903.9300 ocn: 001 068 220
fax: +61 2 4903.9350 abn: 36 001 065 220
email: sales@nupress.com.au wbe: www.nupress.com.au

NUPRESS GROUP ASSUMES NEITHER RESPONSIBILITY NOR LIABILITY FOR ANY ALTERATIONS OR REVISIONS MADE TO OUR ORIGINAL AUTOCAD DRAWINGS BY ANY UNAUTHORIZED PERSONS. NUPRESS GROUP ALSO ASSUMES NEITHER RESPONSIBILITY NOR LIABILITY FOR DETAILS AFFECTING ANY WORK BUT OUR OWN. NUPRESS GROUP WILL NOT BE RESPONSIBLE FOR ANY ERRORS OR DISCREPANCIES WHICH MAY OCCUR THROUGH THE USE OF THESE DRAWINGS BY ANY OTHER TRADES.

DO NOT SCALE DRAWING

SHEET SIZE: 36x48(914x1219)

DATE: DECEMBER, 2010 DRAWN BY: JD

SCALE: AS NOTED CHECKED BY:

JOB NAME:
FACADES COMPONENTS

TITLE:
STAINLESS STEEL FIN WALL
ELEVATION, SECTION & PLAN

DWG. No. 01 OF 02

