

FIRST CLASS ENGINEERING
NORTH AMERICAN OFFICE

P:+
F:+

DRAWING LEGEND

NO	DESCRIPTION	REV
01		
02		

No.	REVISIONS	DATE/BY

NOV 30/2010 PM

ENGINEER STAMP

NUPRESS FACADES
FIRST CLASS ENGINEERING

NORTH AMERICAN OFFICE
PH: +1 905.264.6981 FAX: +1 866.778.9115
PR: +61 2 4903.9300 ACN: 001 068 220
FAX: +61 2 4903.9350 ABN: 36 001 068 220
EMAIL: SALES@NUPRESS.COM.AU WBE: WWW.NUPRESS.COM.AU


NUPRESS GROUP ASSUMES NEITHER RESPONSIBILITY NOR LIABILITY FOR ANY ALTERATIONS OR REVISIONS MADE TO OUR ORIGINAL, AUTO-CAD DRAWINGS BY ANY UNAUTHORIZED PERSONS. NUPRESS GROUP ALSO ASSUMES NEITHER RESPONSIBILITY NOR LIABILITY FOR DETAILS AFFECTING ANY WORK BUT OUR OWN. NUPRESS GROUP WILL NOT BE RESPONSIBLE FOR ANY ERRORS OR DISCREPANCIES WHICH MAY OCCUR THROUGH THE USE OF THESE DRAWINGS BY ANY OTHER TRADES.

DO NOT SCALE DRAWING	SHEET SIZE: 36x48(914x1219)
DATE: NOVEMBER, 2010	DRAWN BY: PM
SCALE: AS NOTED	CHECKED BY:


JOB NAME: FACADES COMPONENTS

TITLE: CABLE GLASS WALL ELEVATION AND DETAILS


DWG. No. 1 OF 02

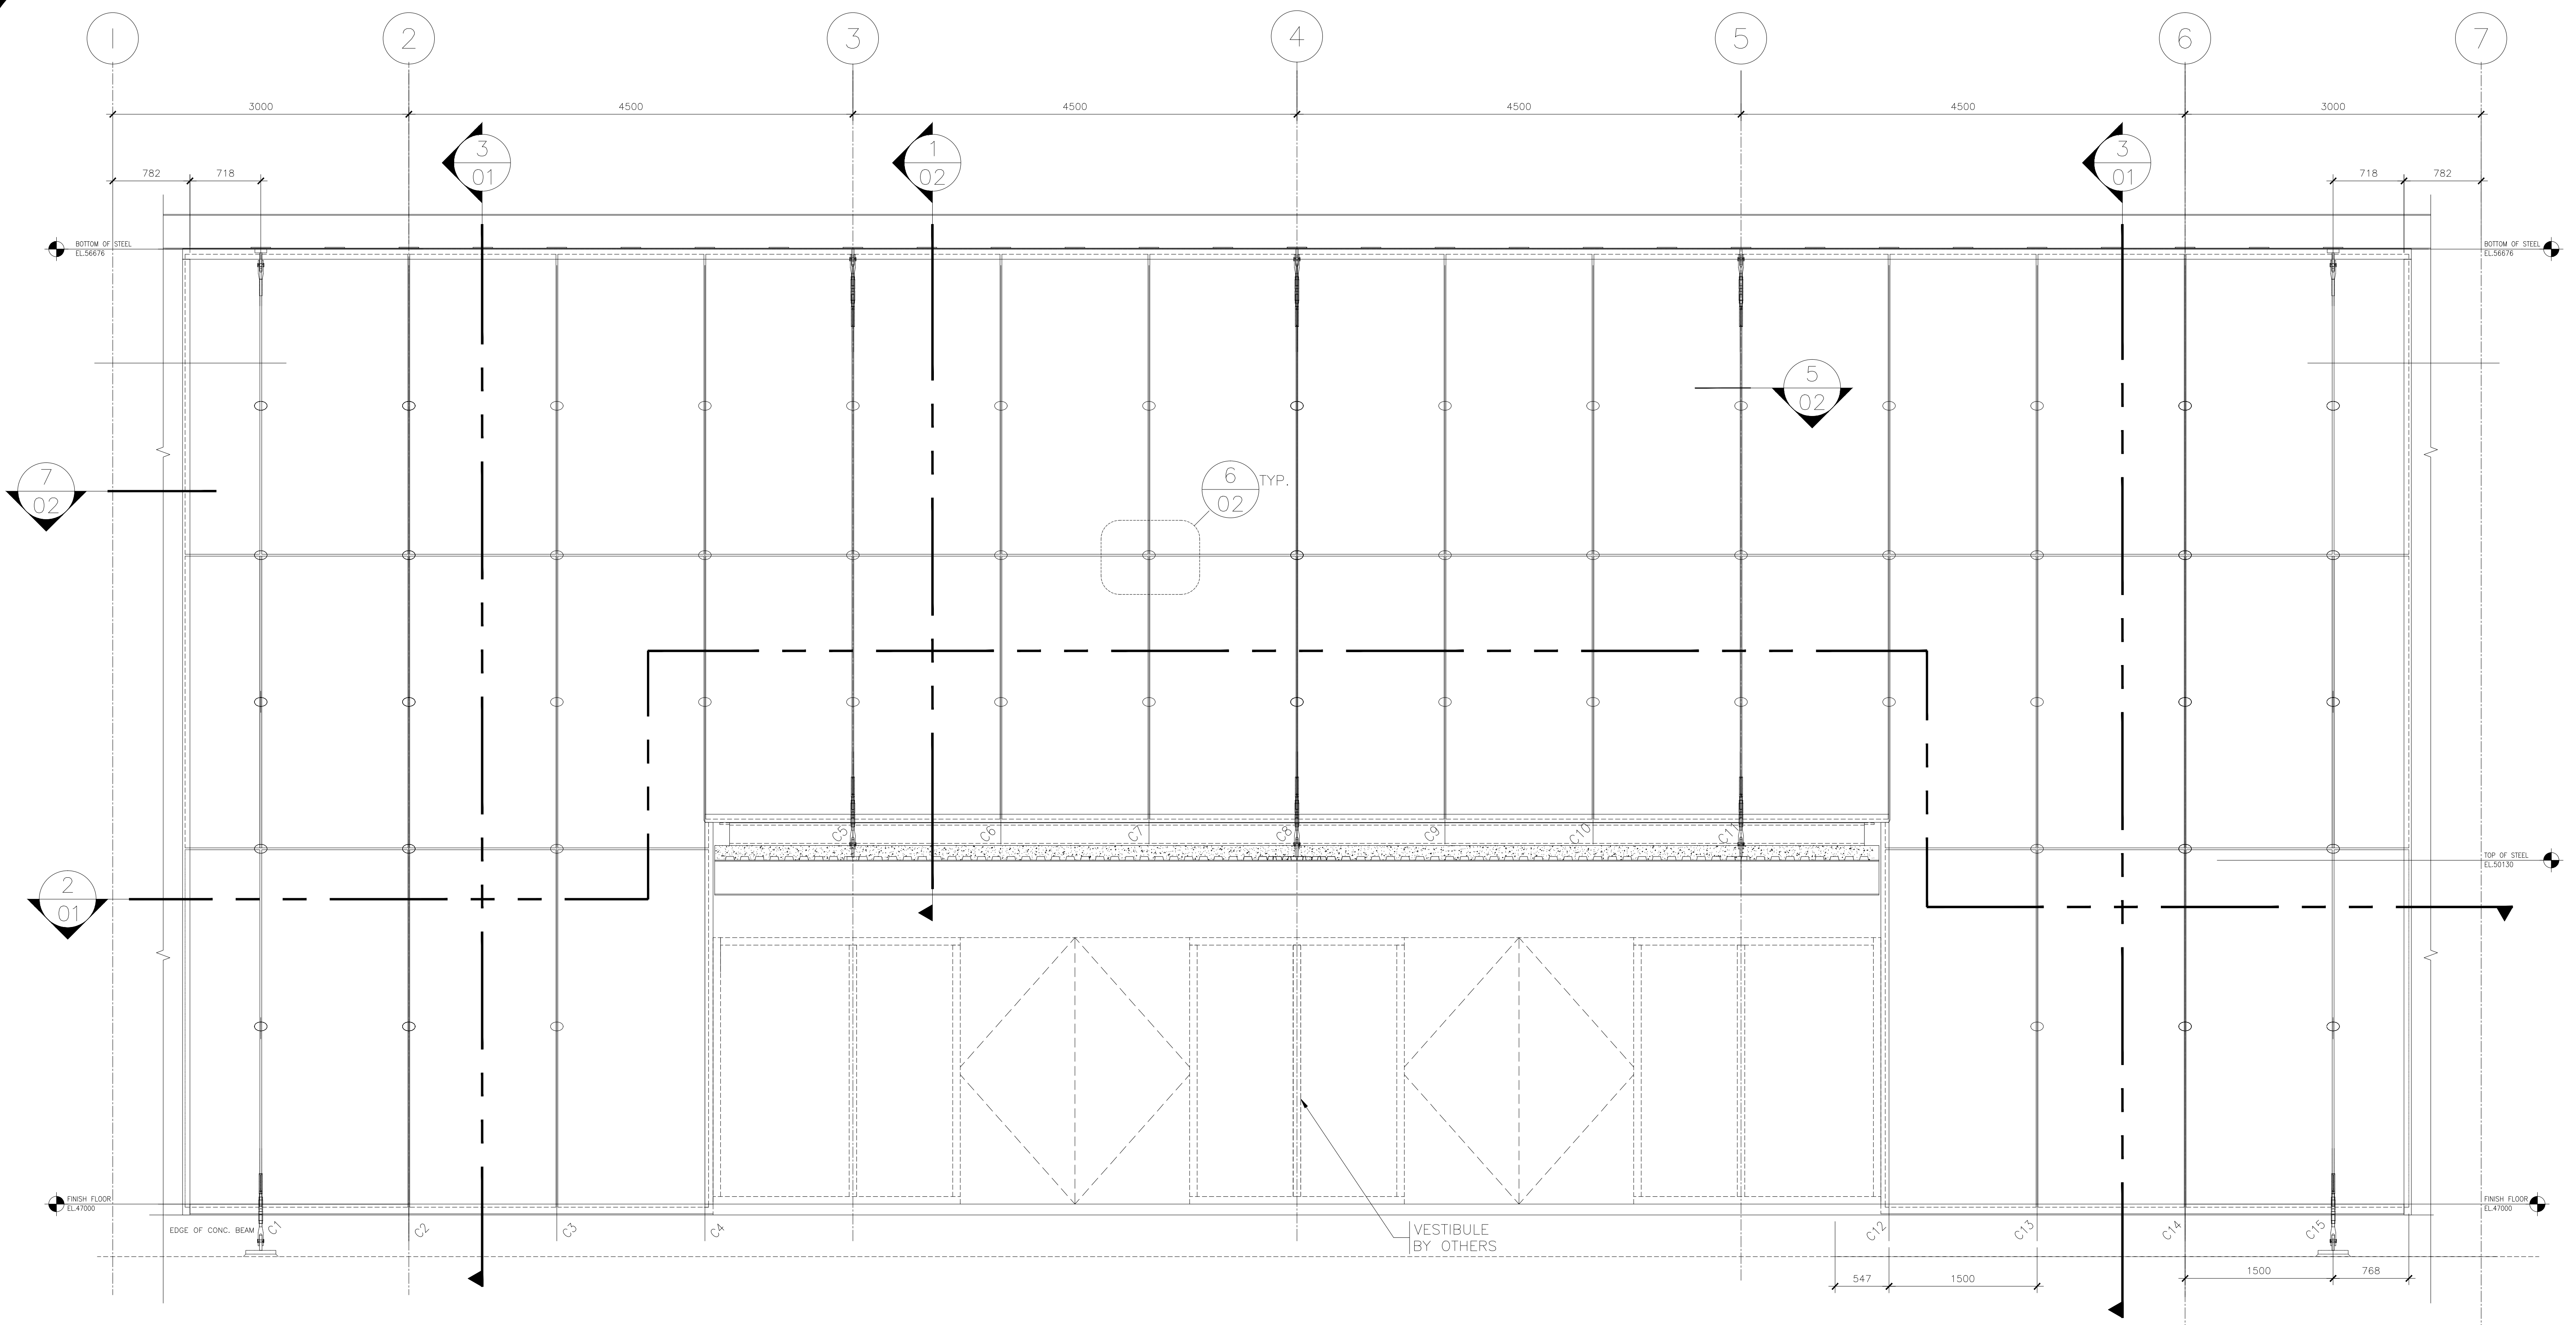

1/01 ELEVATION 1:30

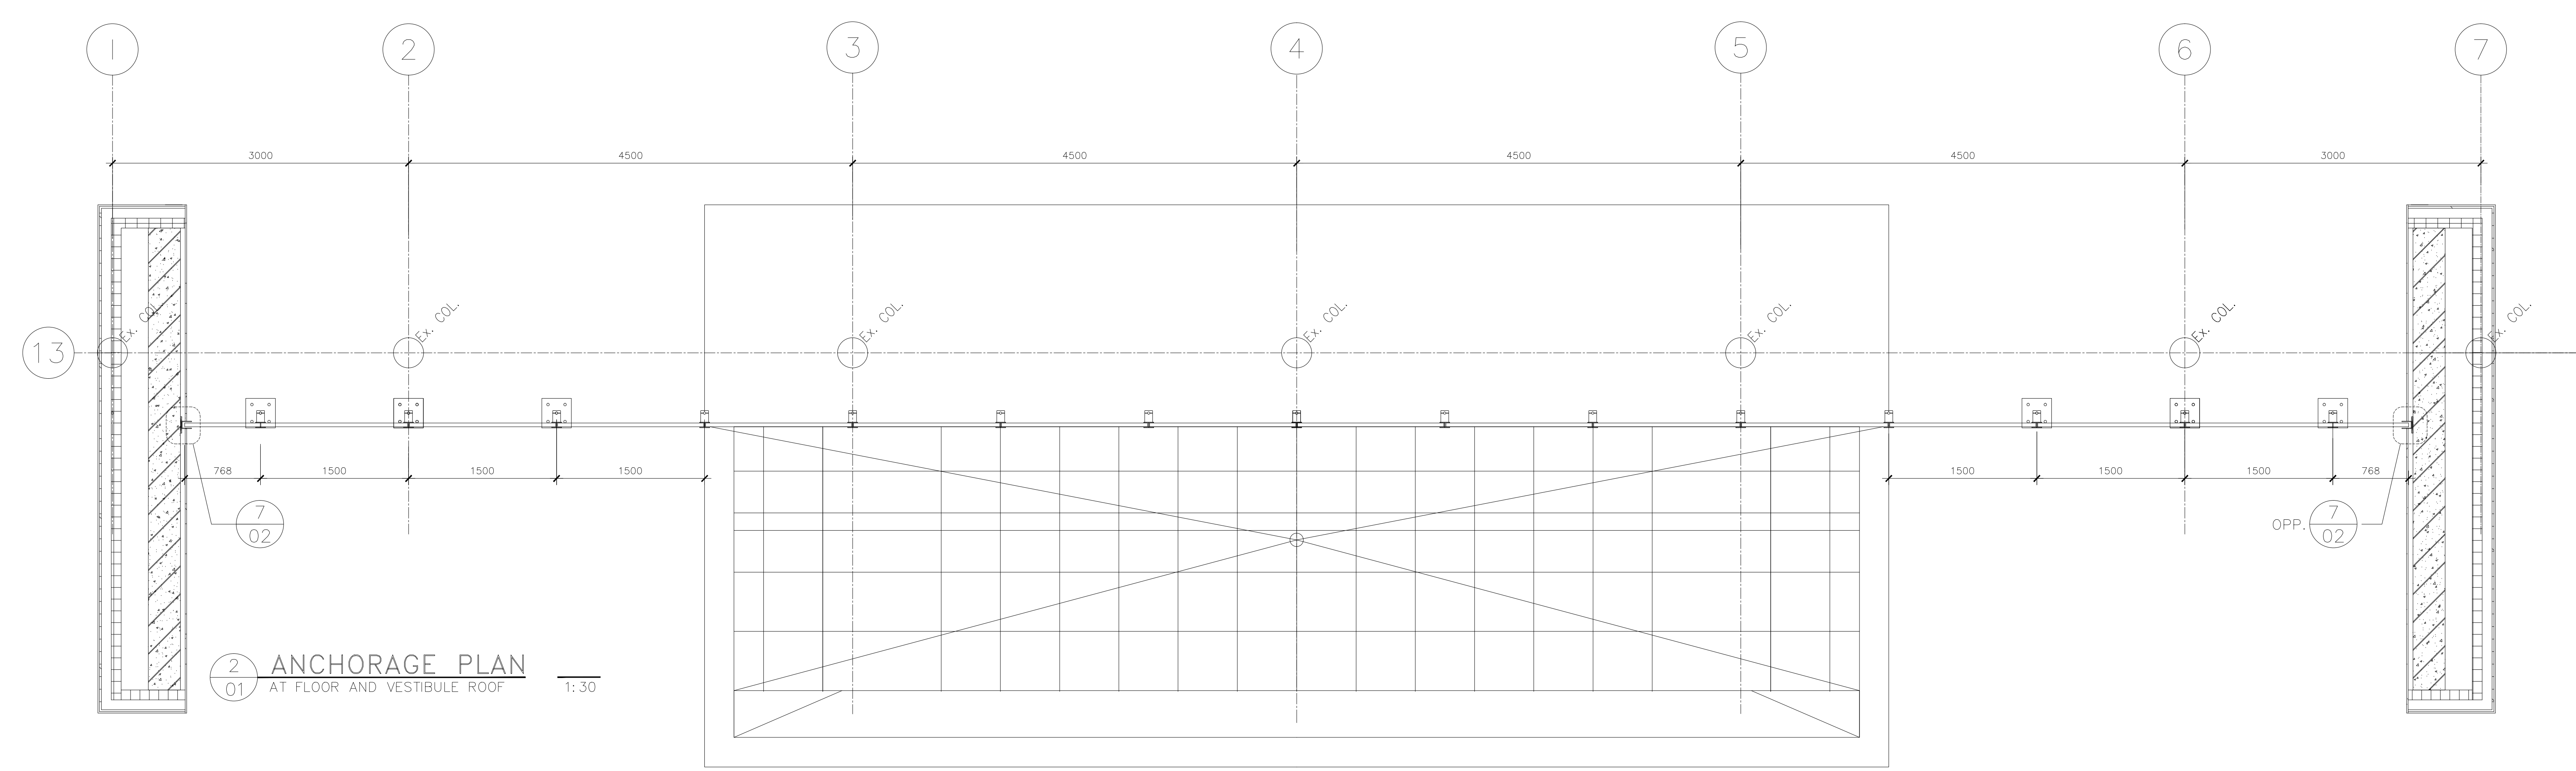

2/01 ANCHORAGE PLAN AT FLOOR AND VESTIBULE ROOF 1:30

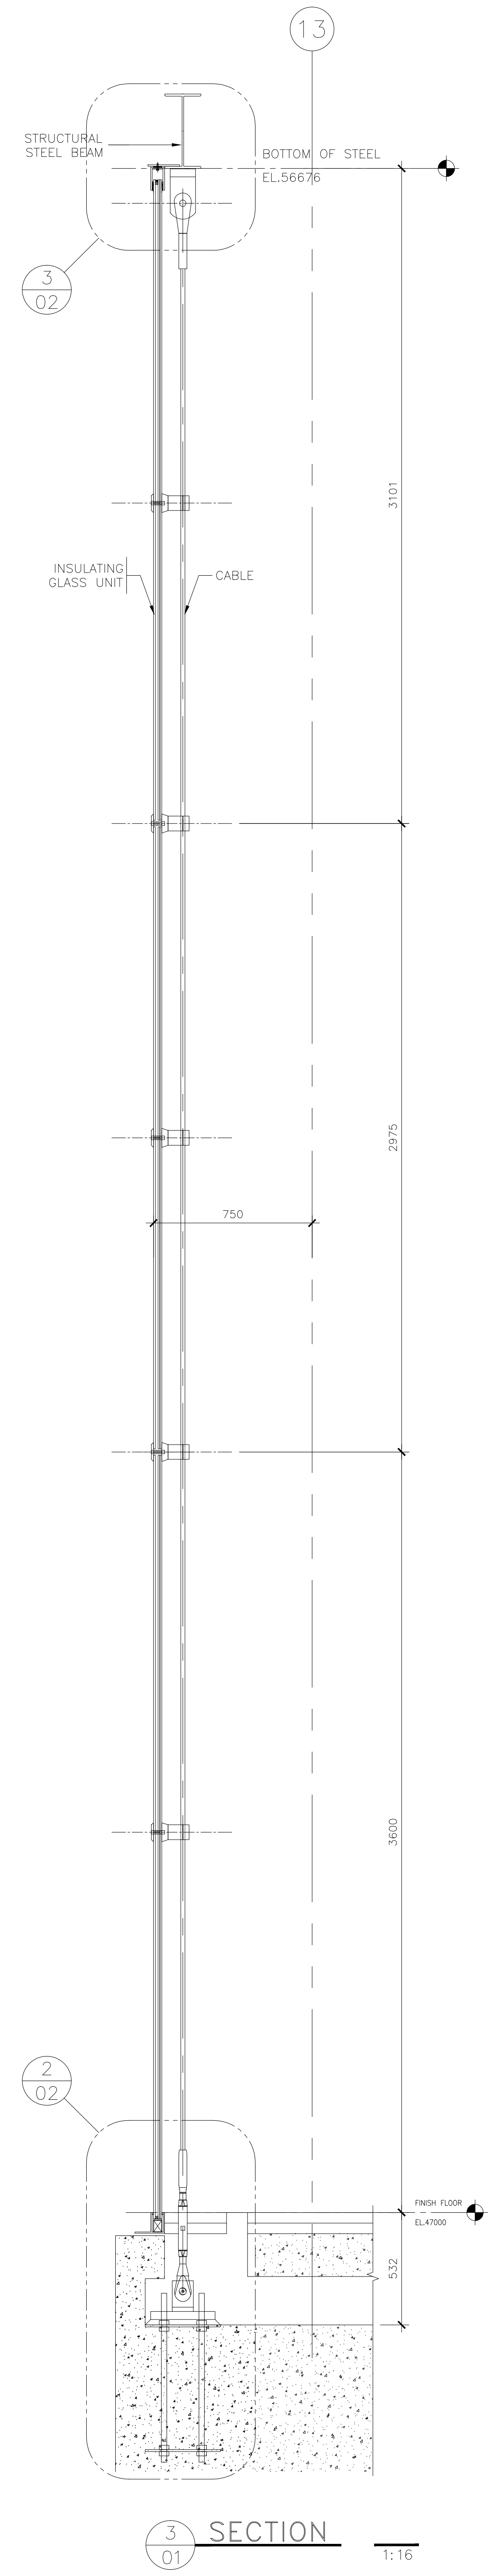

3/01 SECTION 1:16

